

Artist in residence – kanaaleiland Brugge

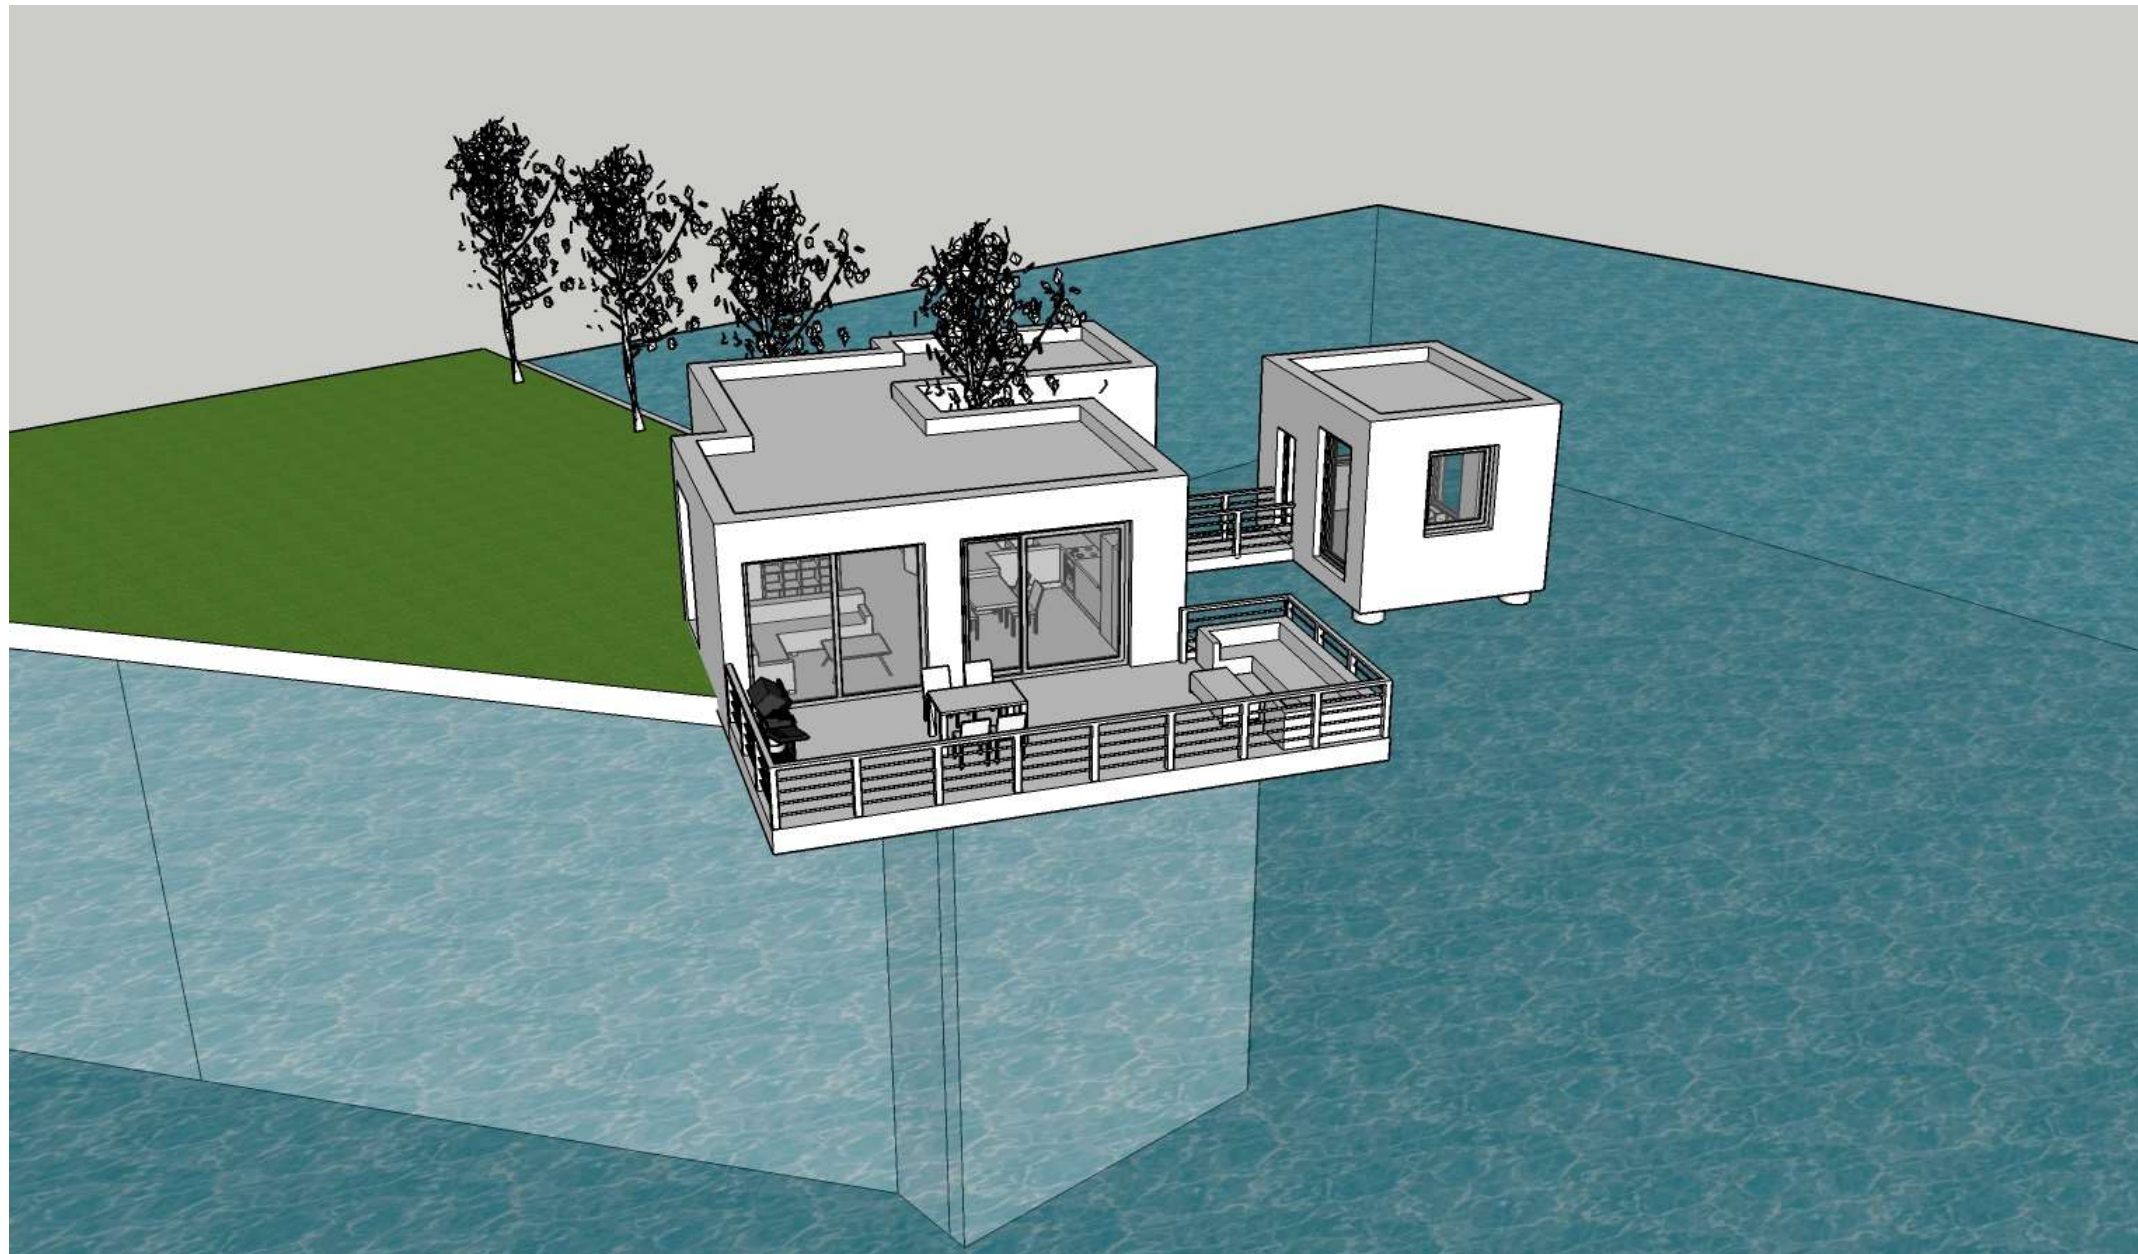

Baekelandt Hanne

Opdracht AP1 – deel 1


Bachelor Toegepaste Architectuur

Academiejaar 2021 - 2022



Glass Hotel Room

Noorwegen, Mansheusen
Island

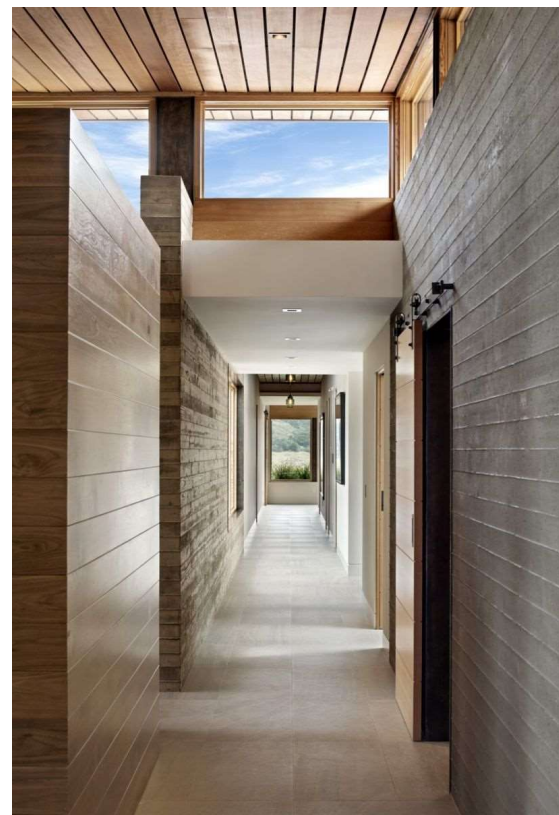

Sunrise-Sunset House


San Francisco

Square three architecture



Dave Blachard House

Coatesville, Pennsylvania

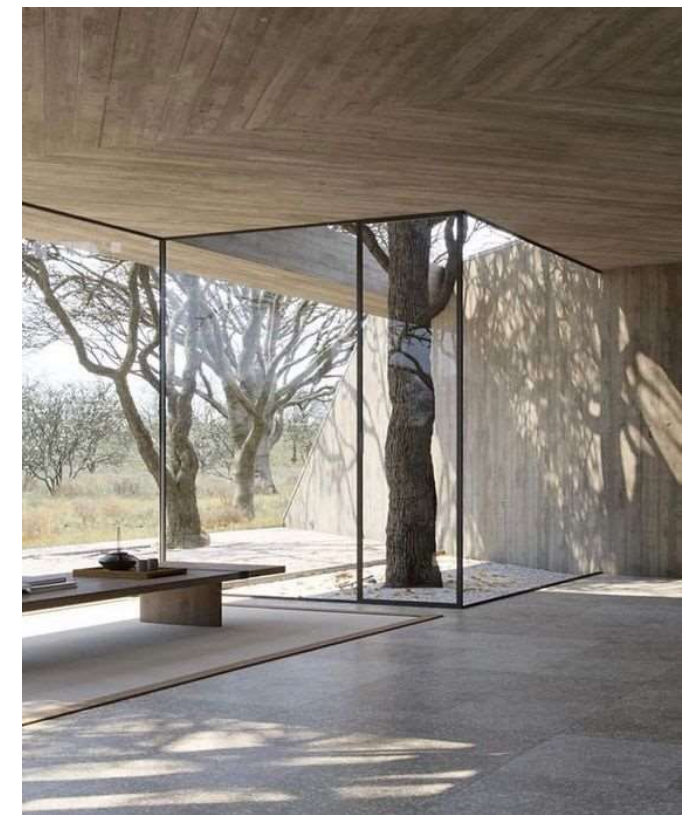

Waterside Buddhist Shrine

Tangshan, China

Archstudio



Utrecht



Casa Till

Los Arcos, Chile

Wmr Architects




Jacks Point House

Queenstown, Nieuw-Zeeland

Fixation Builders





Situeringplan
Schaal 1/500

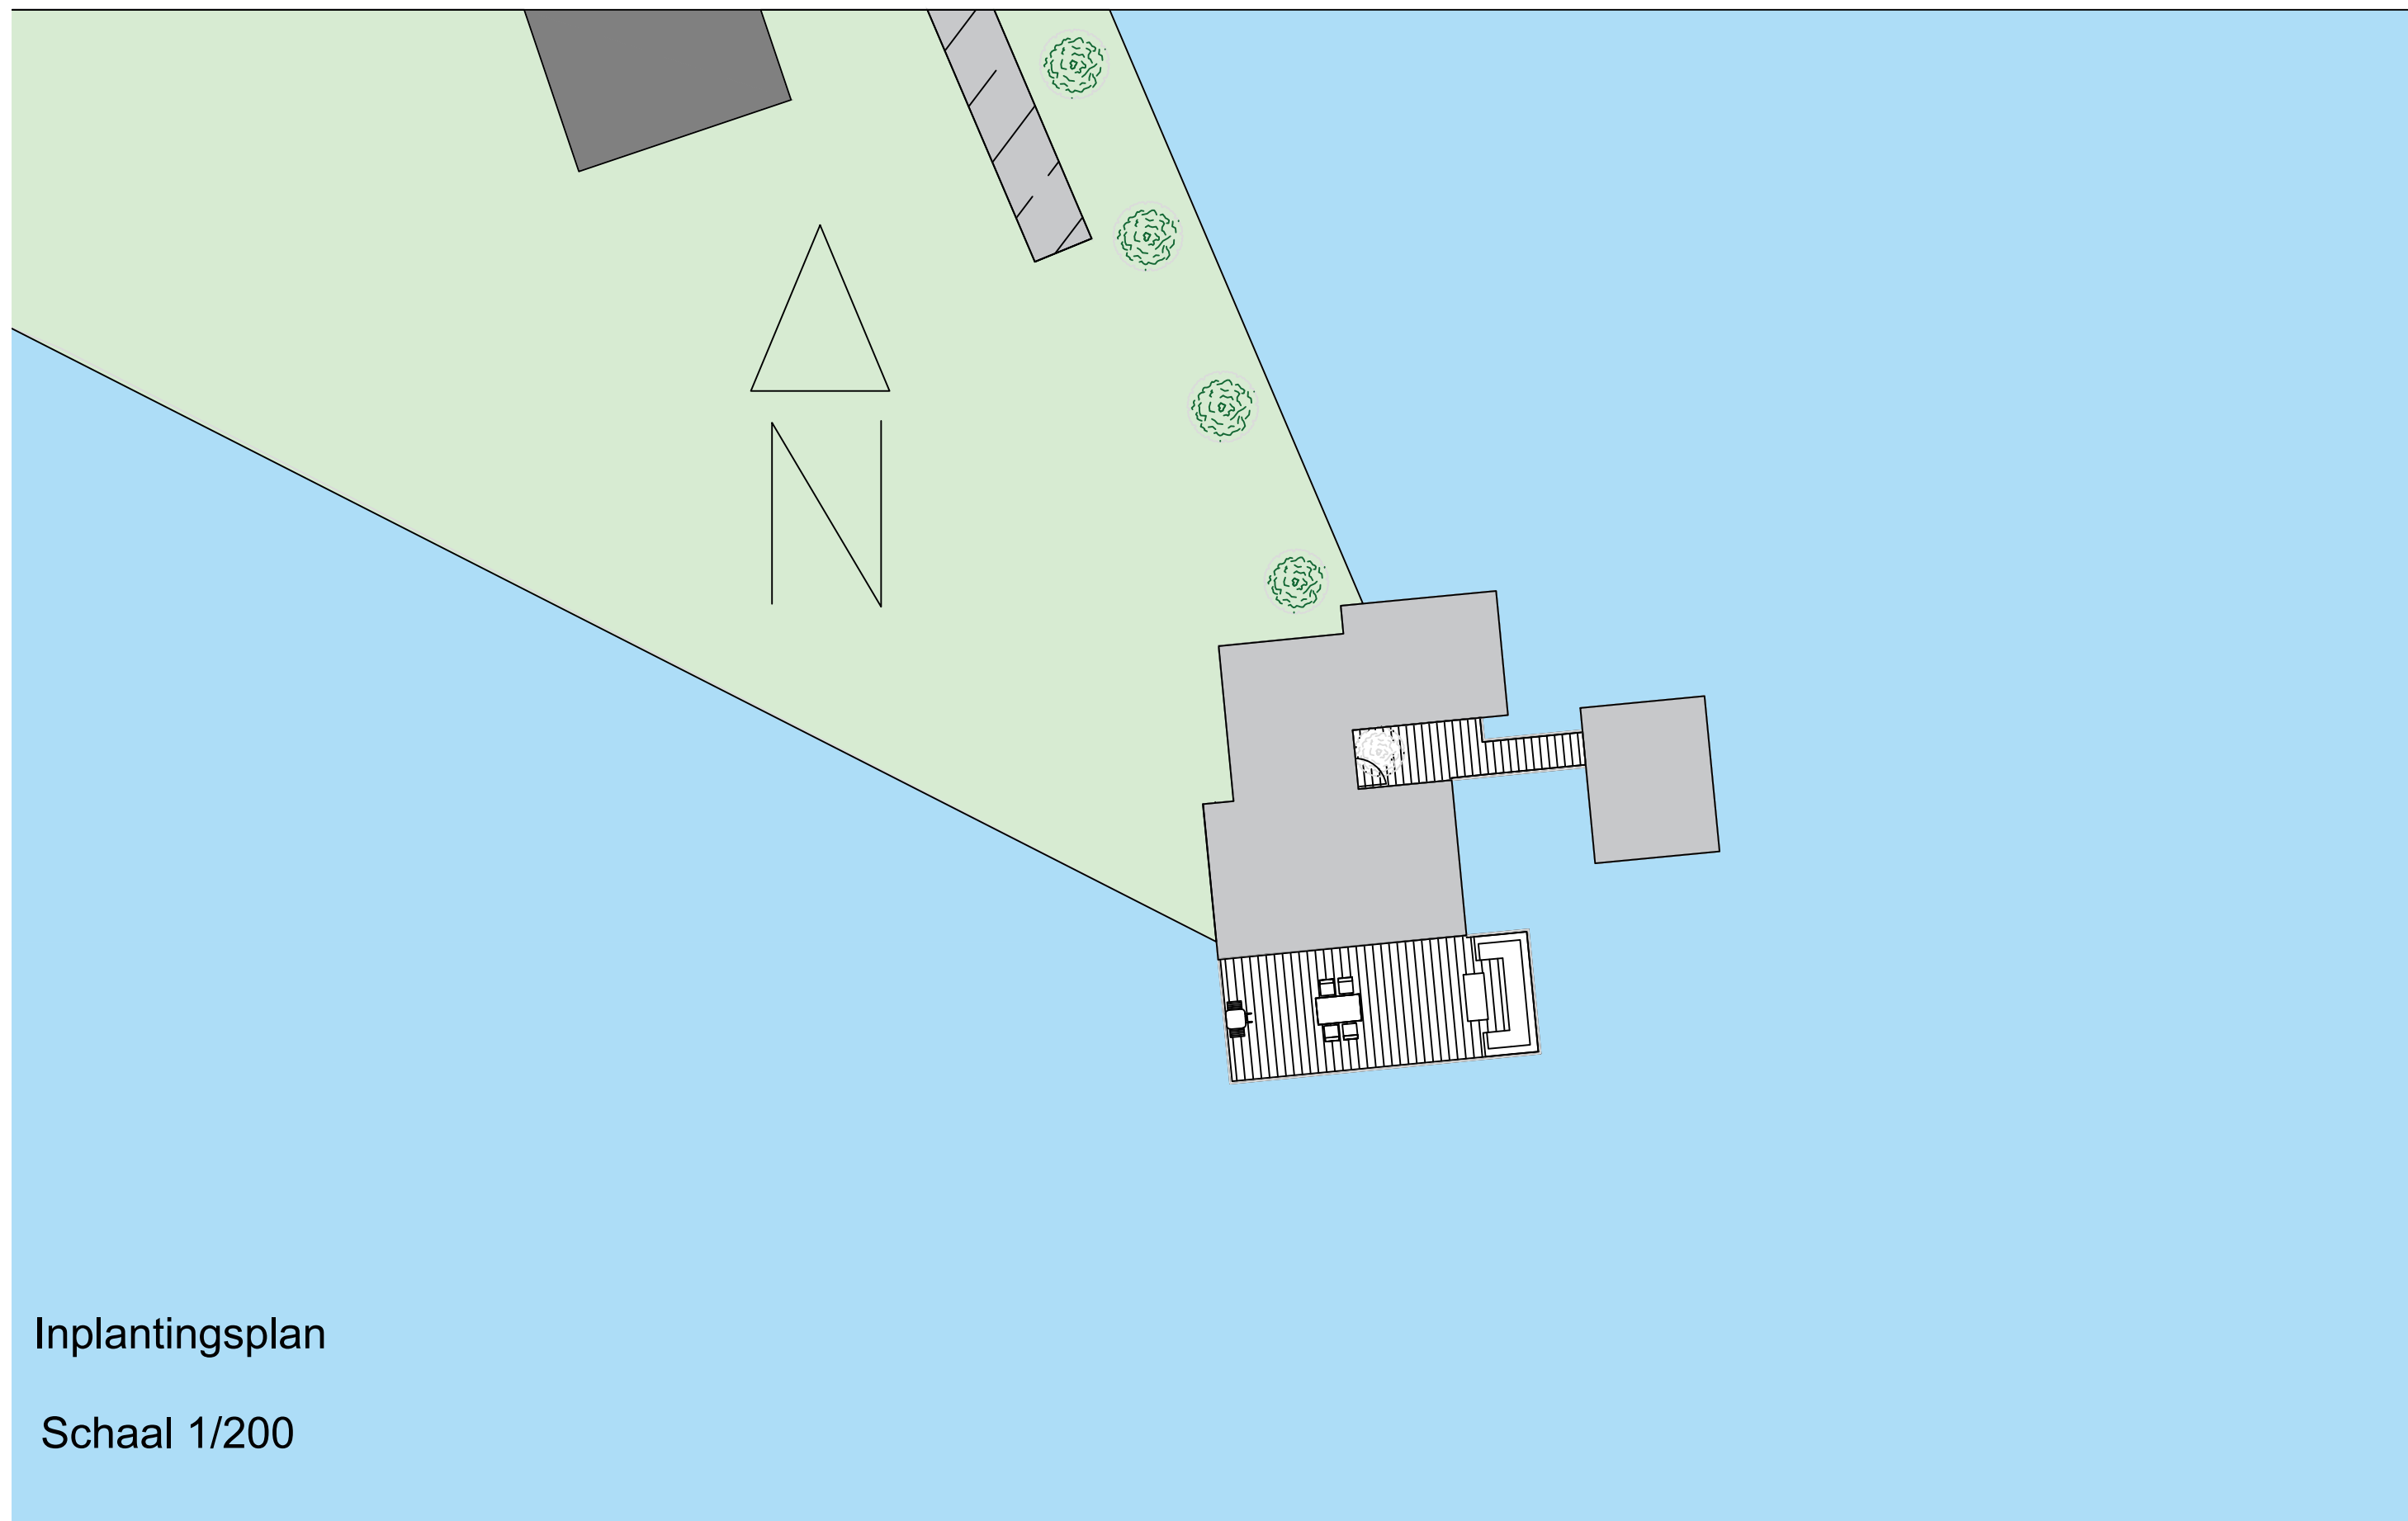

Inplantingsplan


Schaal 1/200

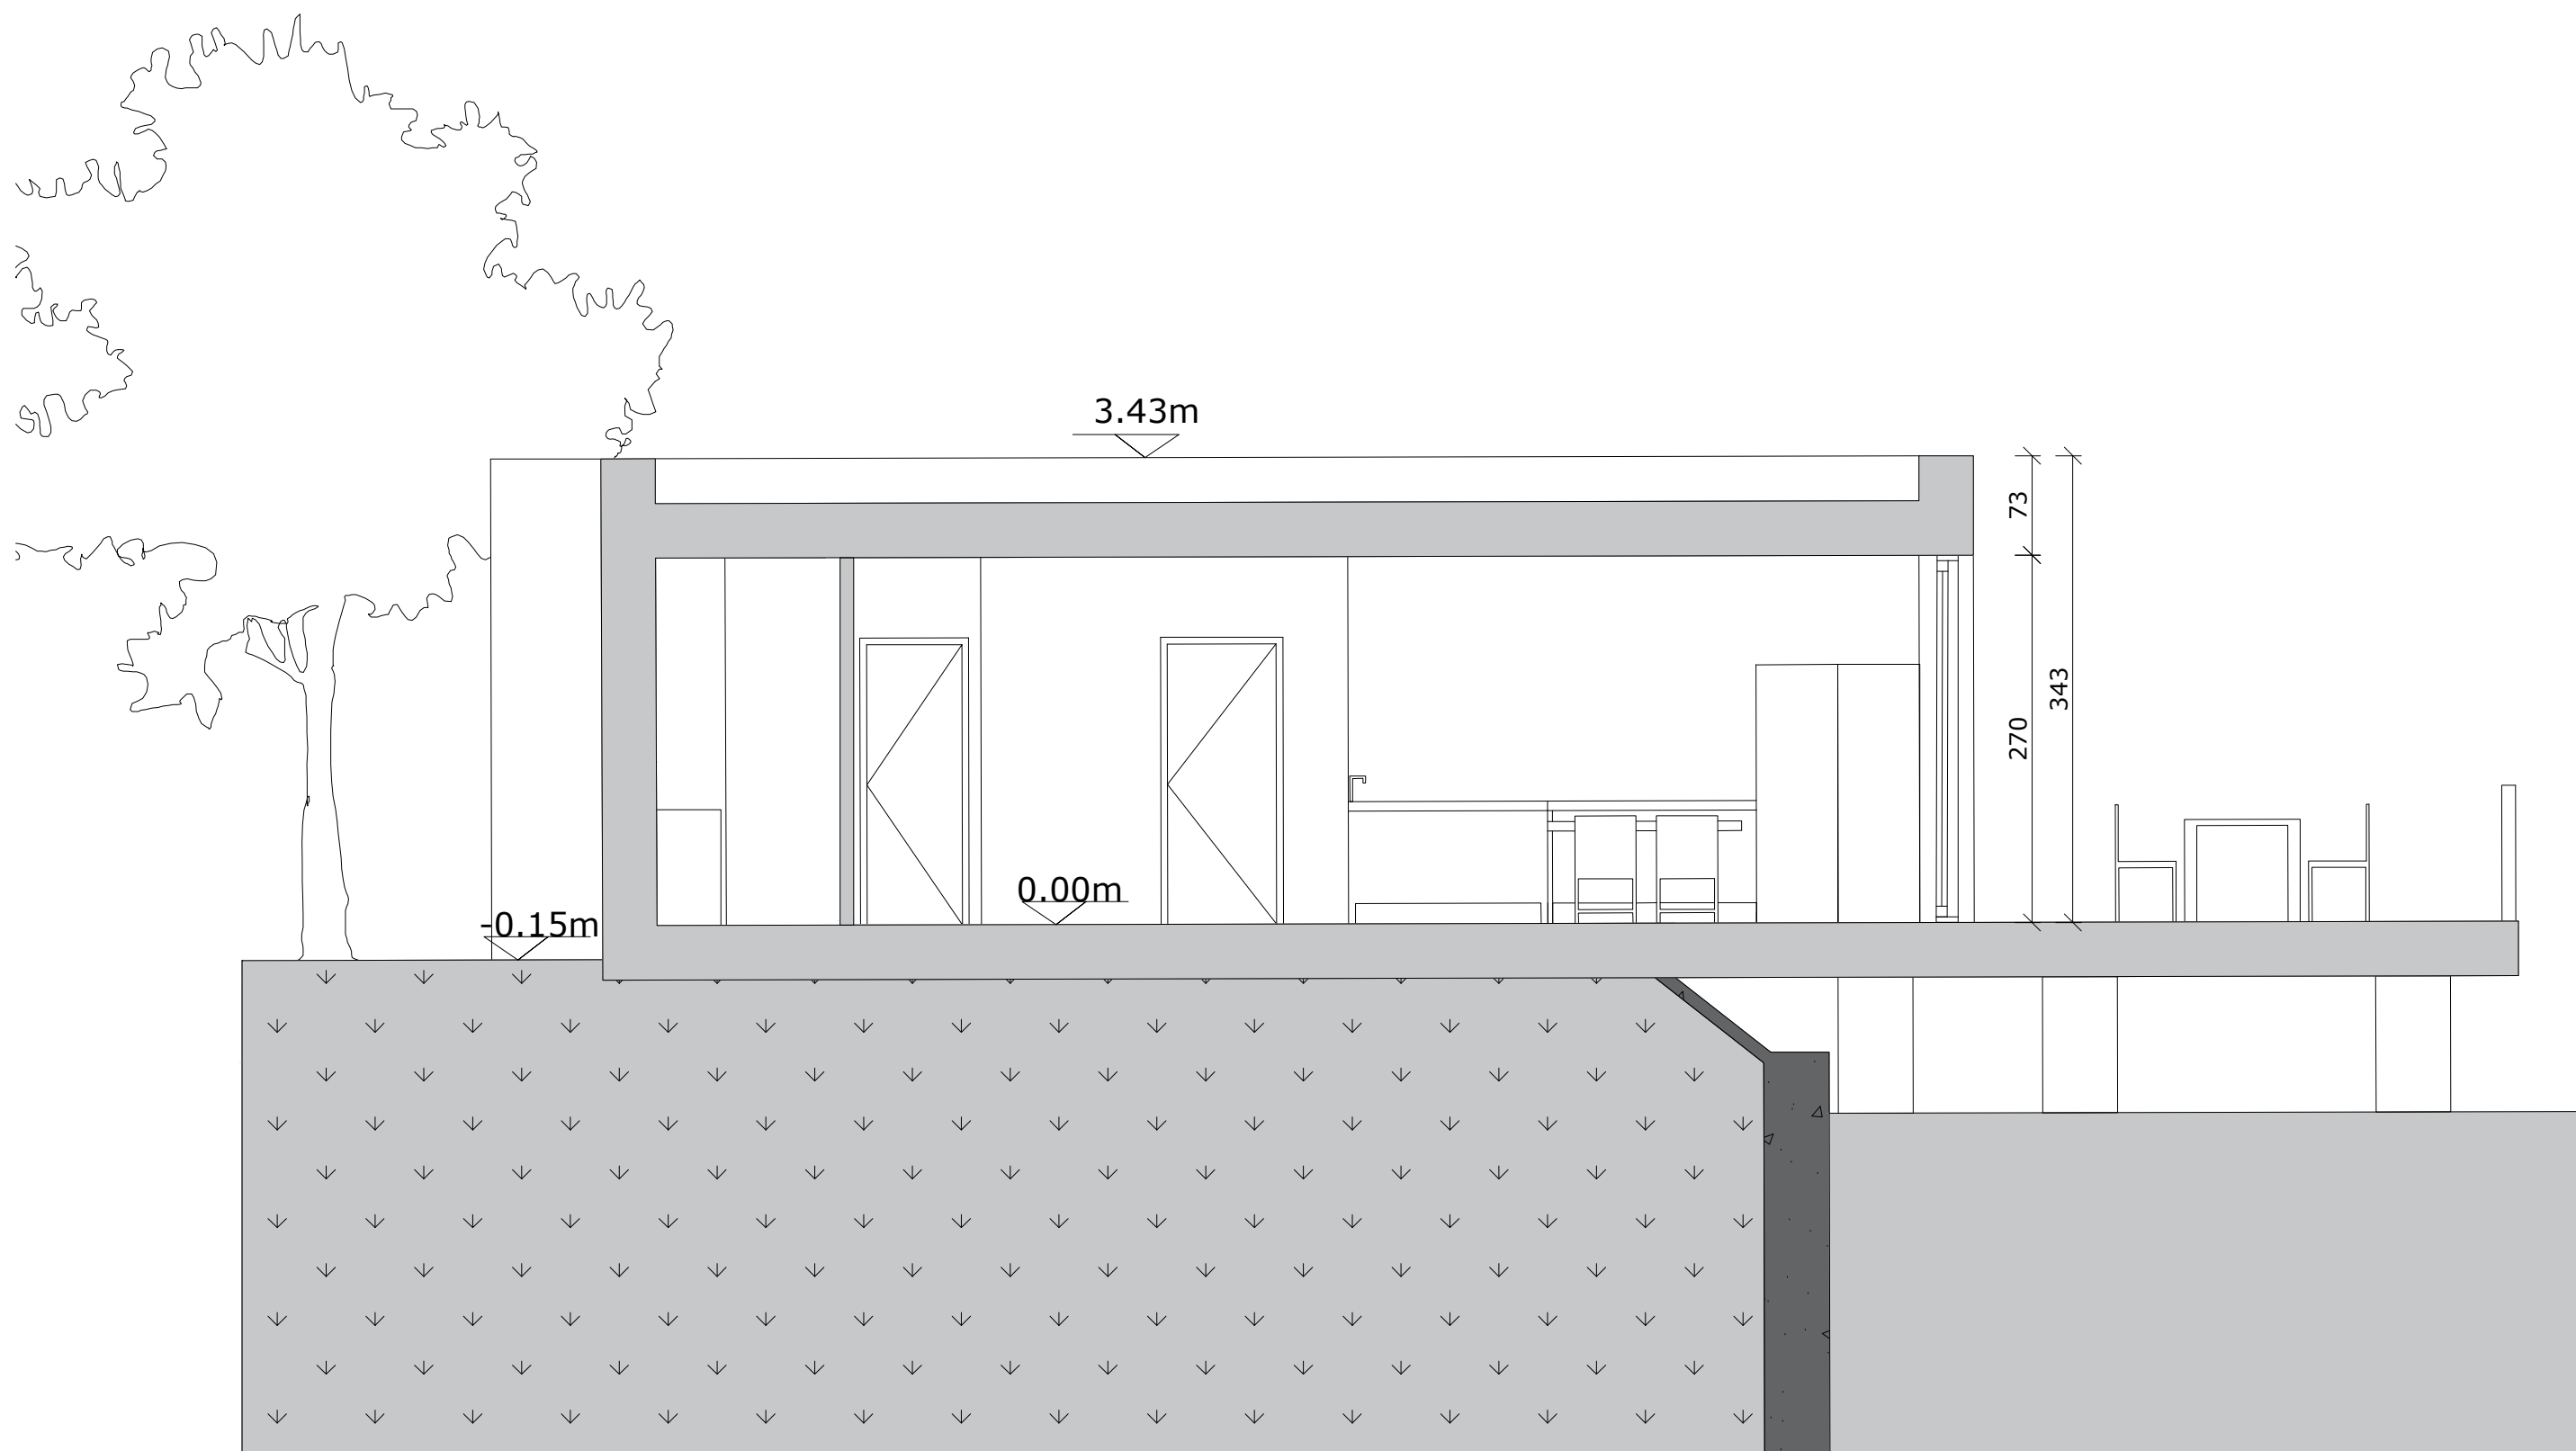

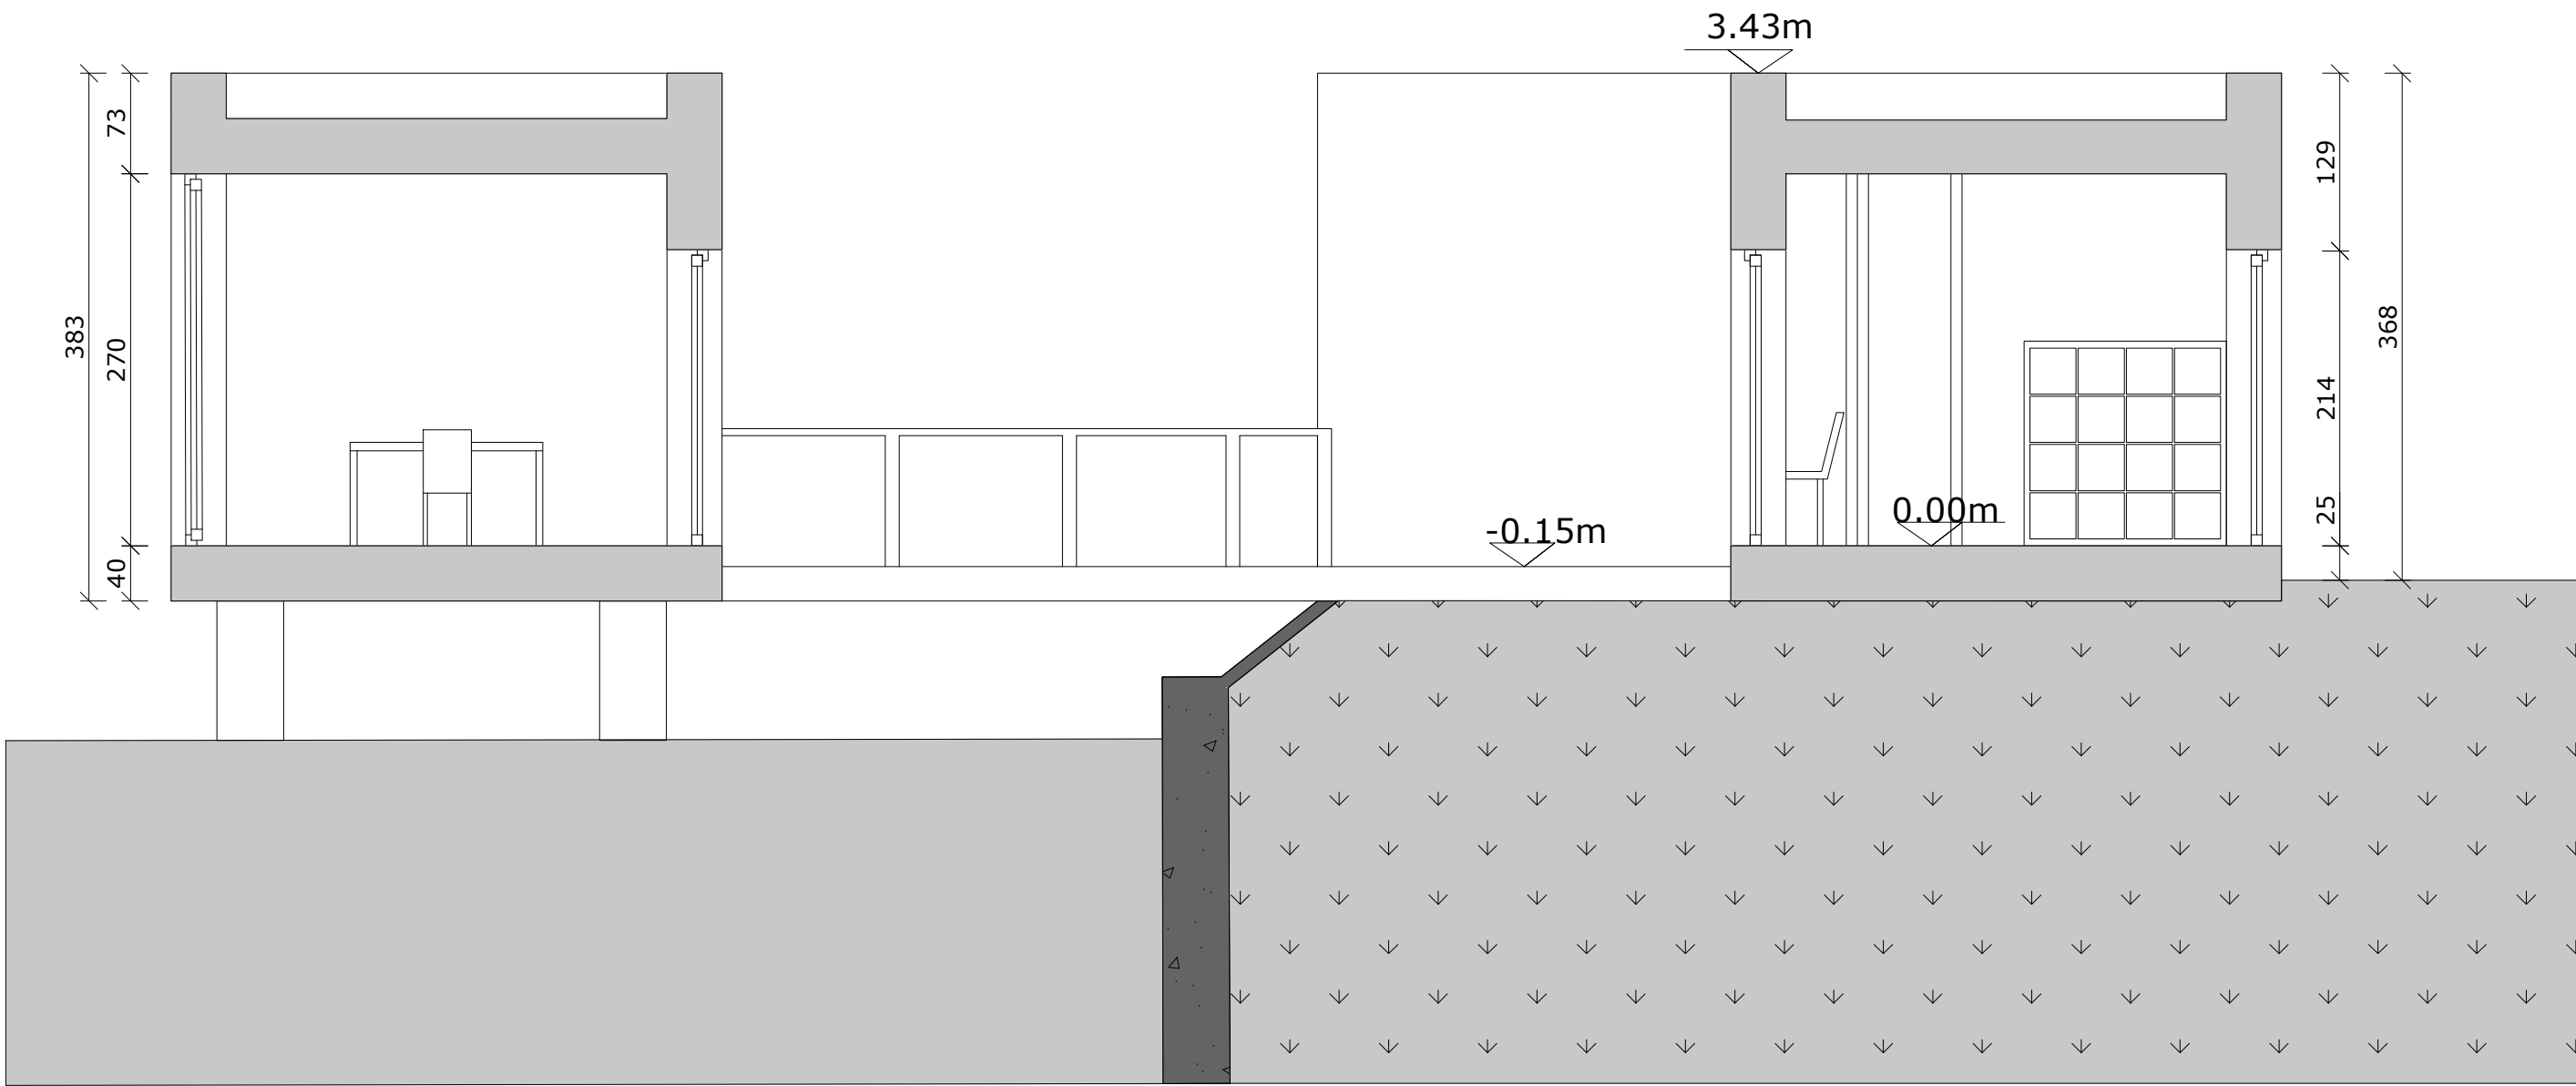


Doorsnede BB'

Schaal 1/50

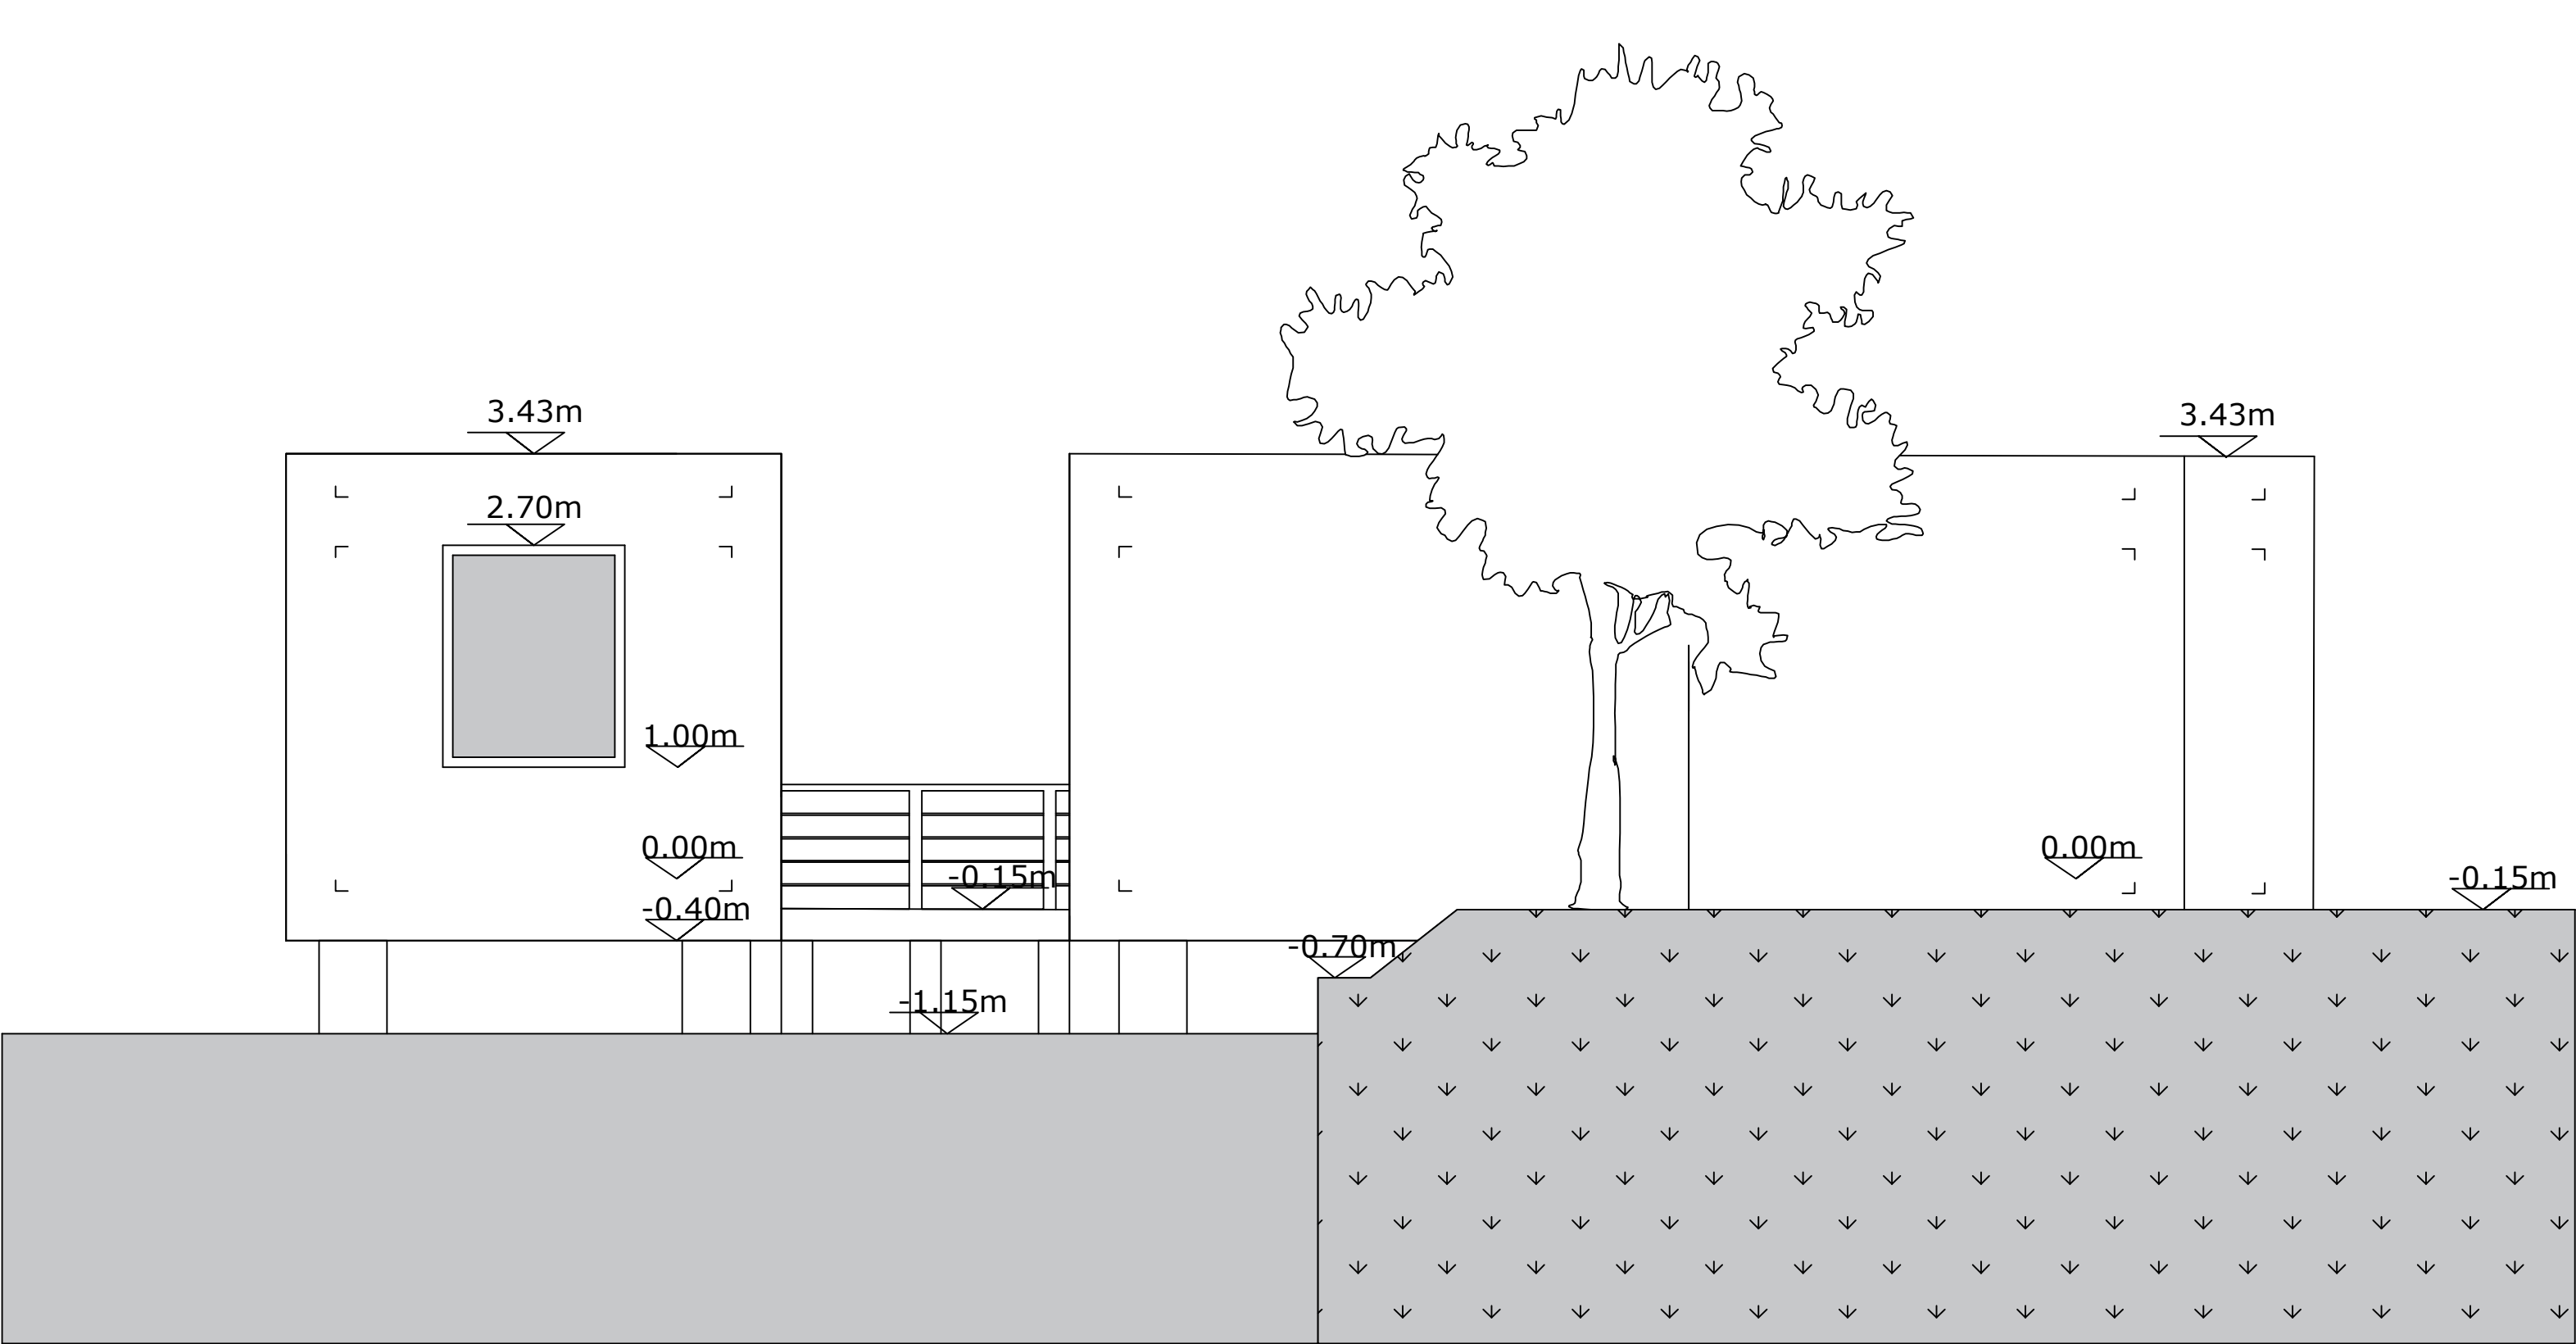


Noordgevel

Schaal 1/50

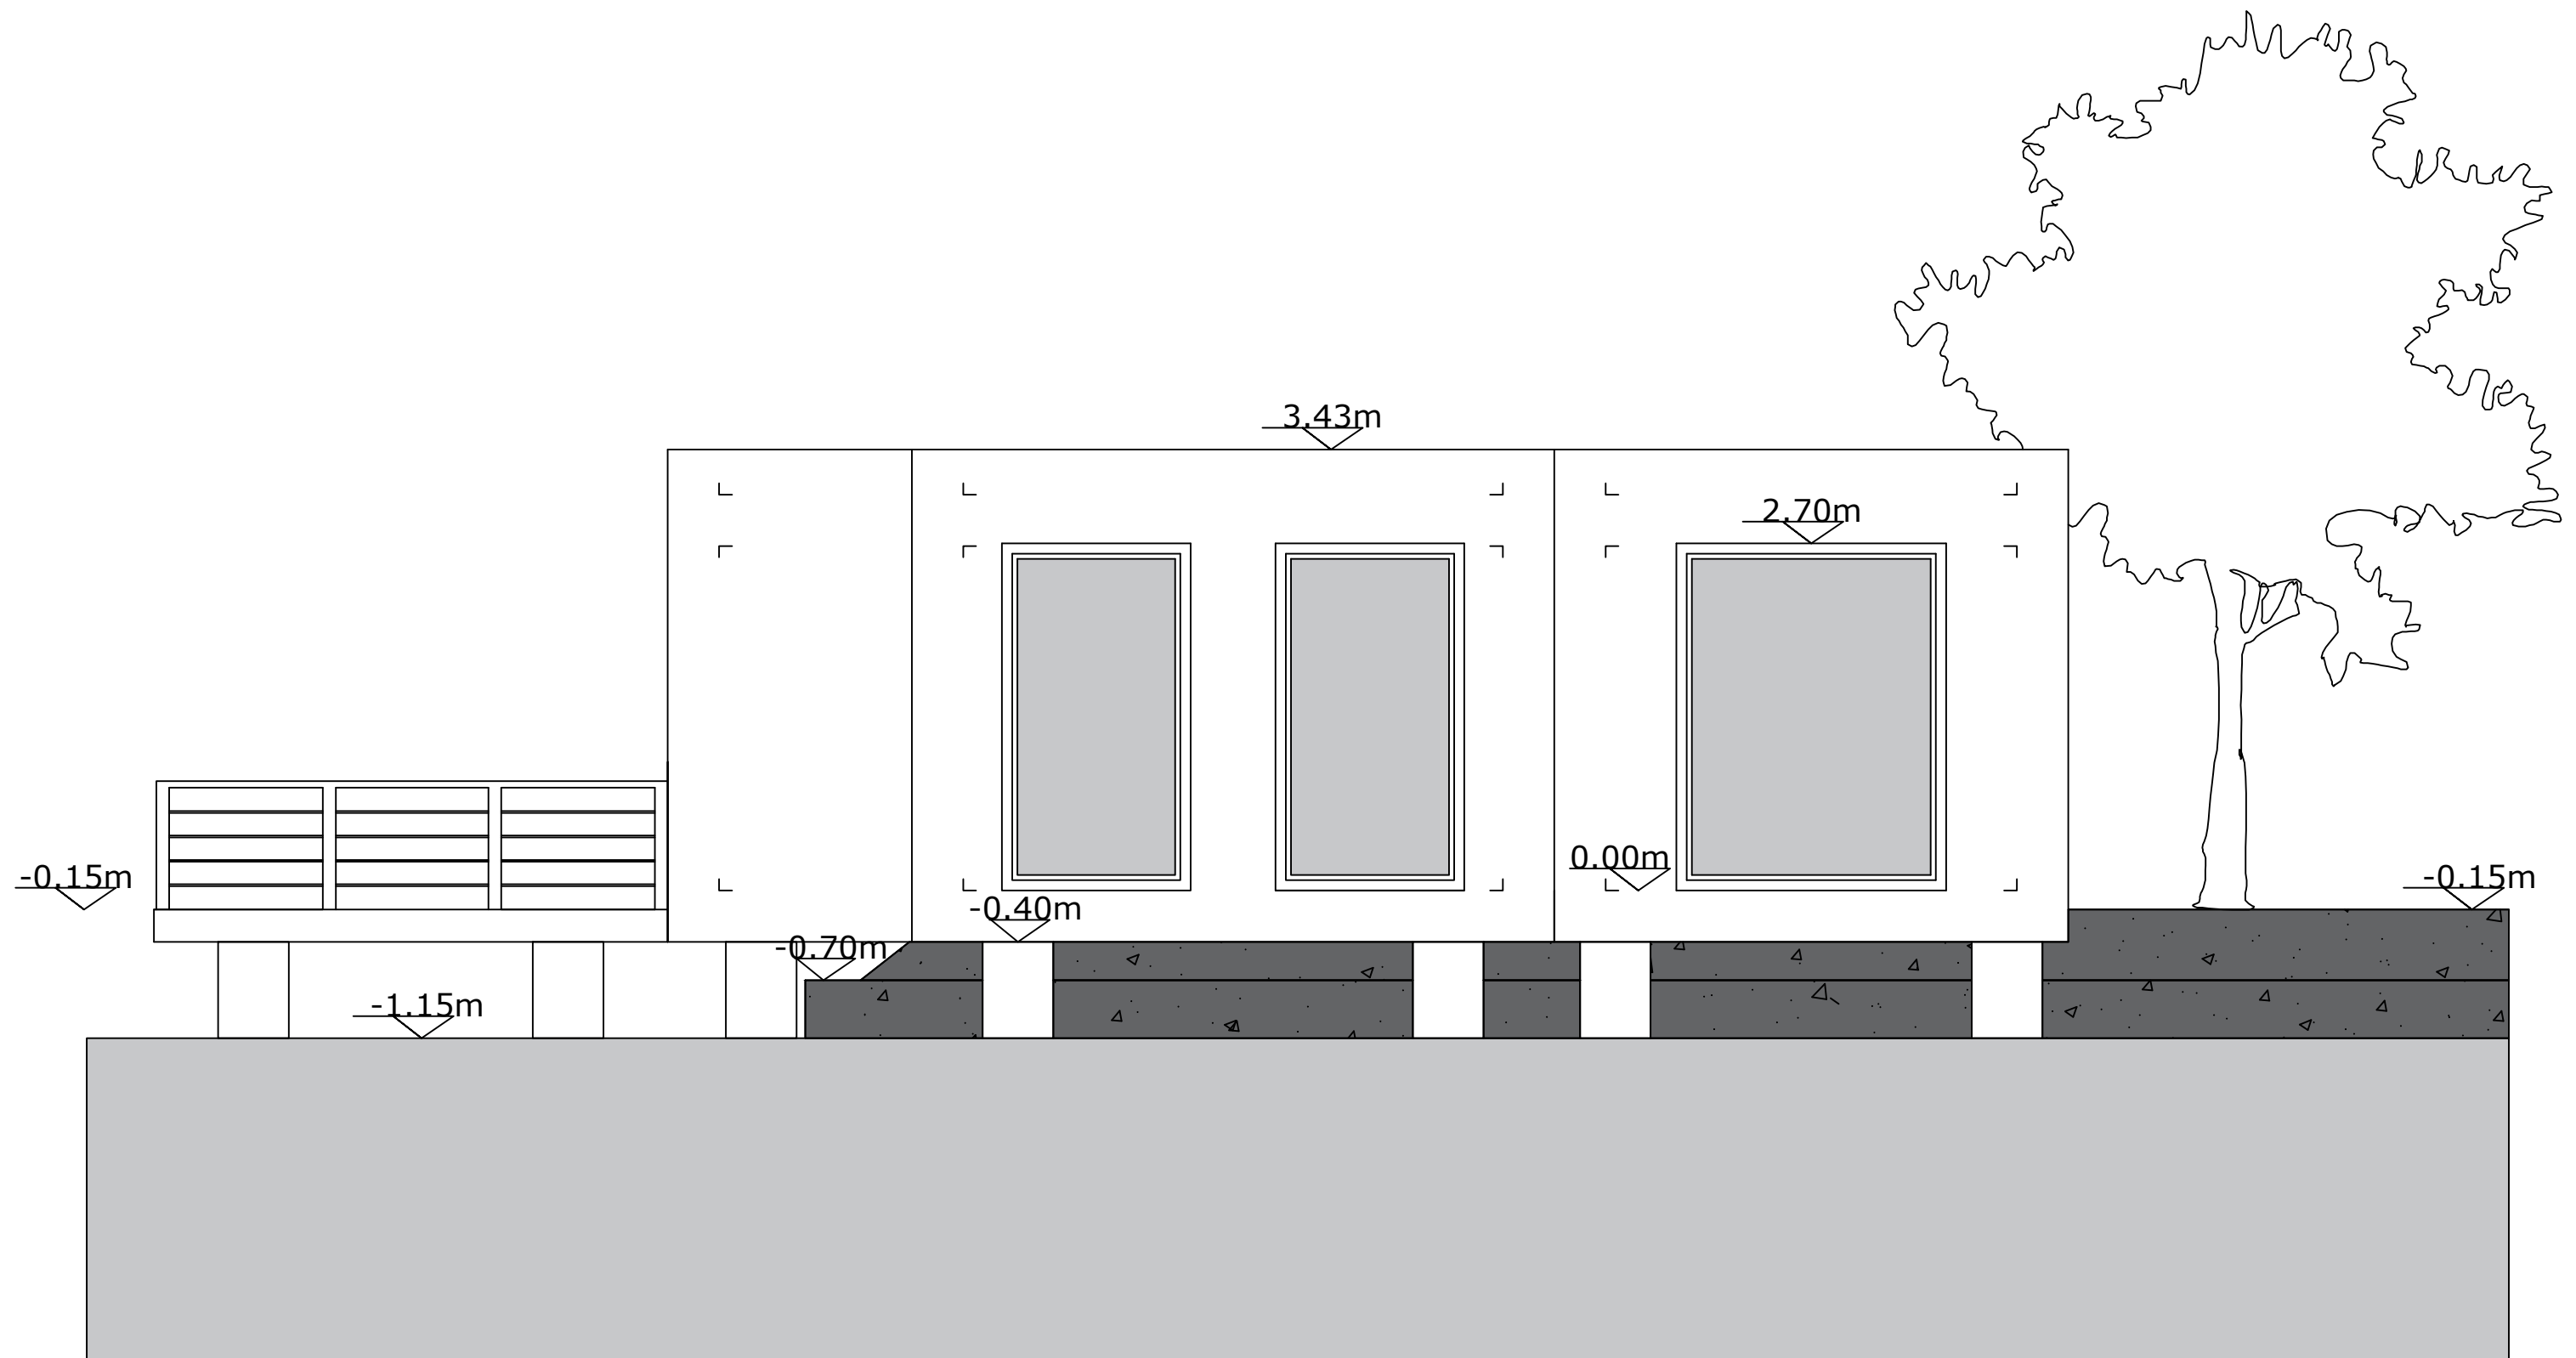


Oostgevel

Schaal 1/50

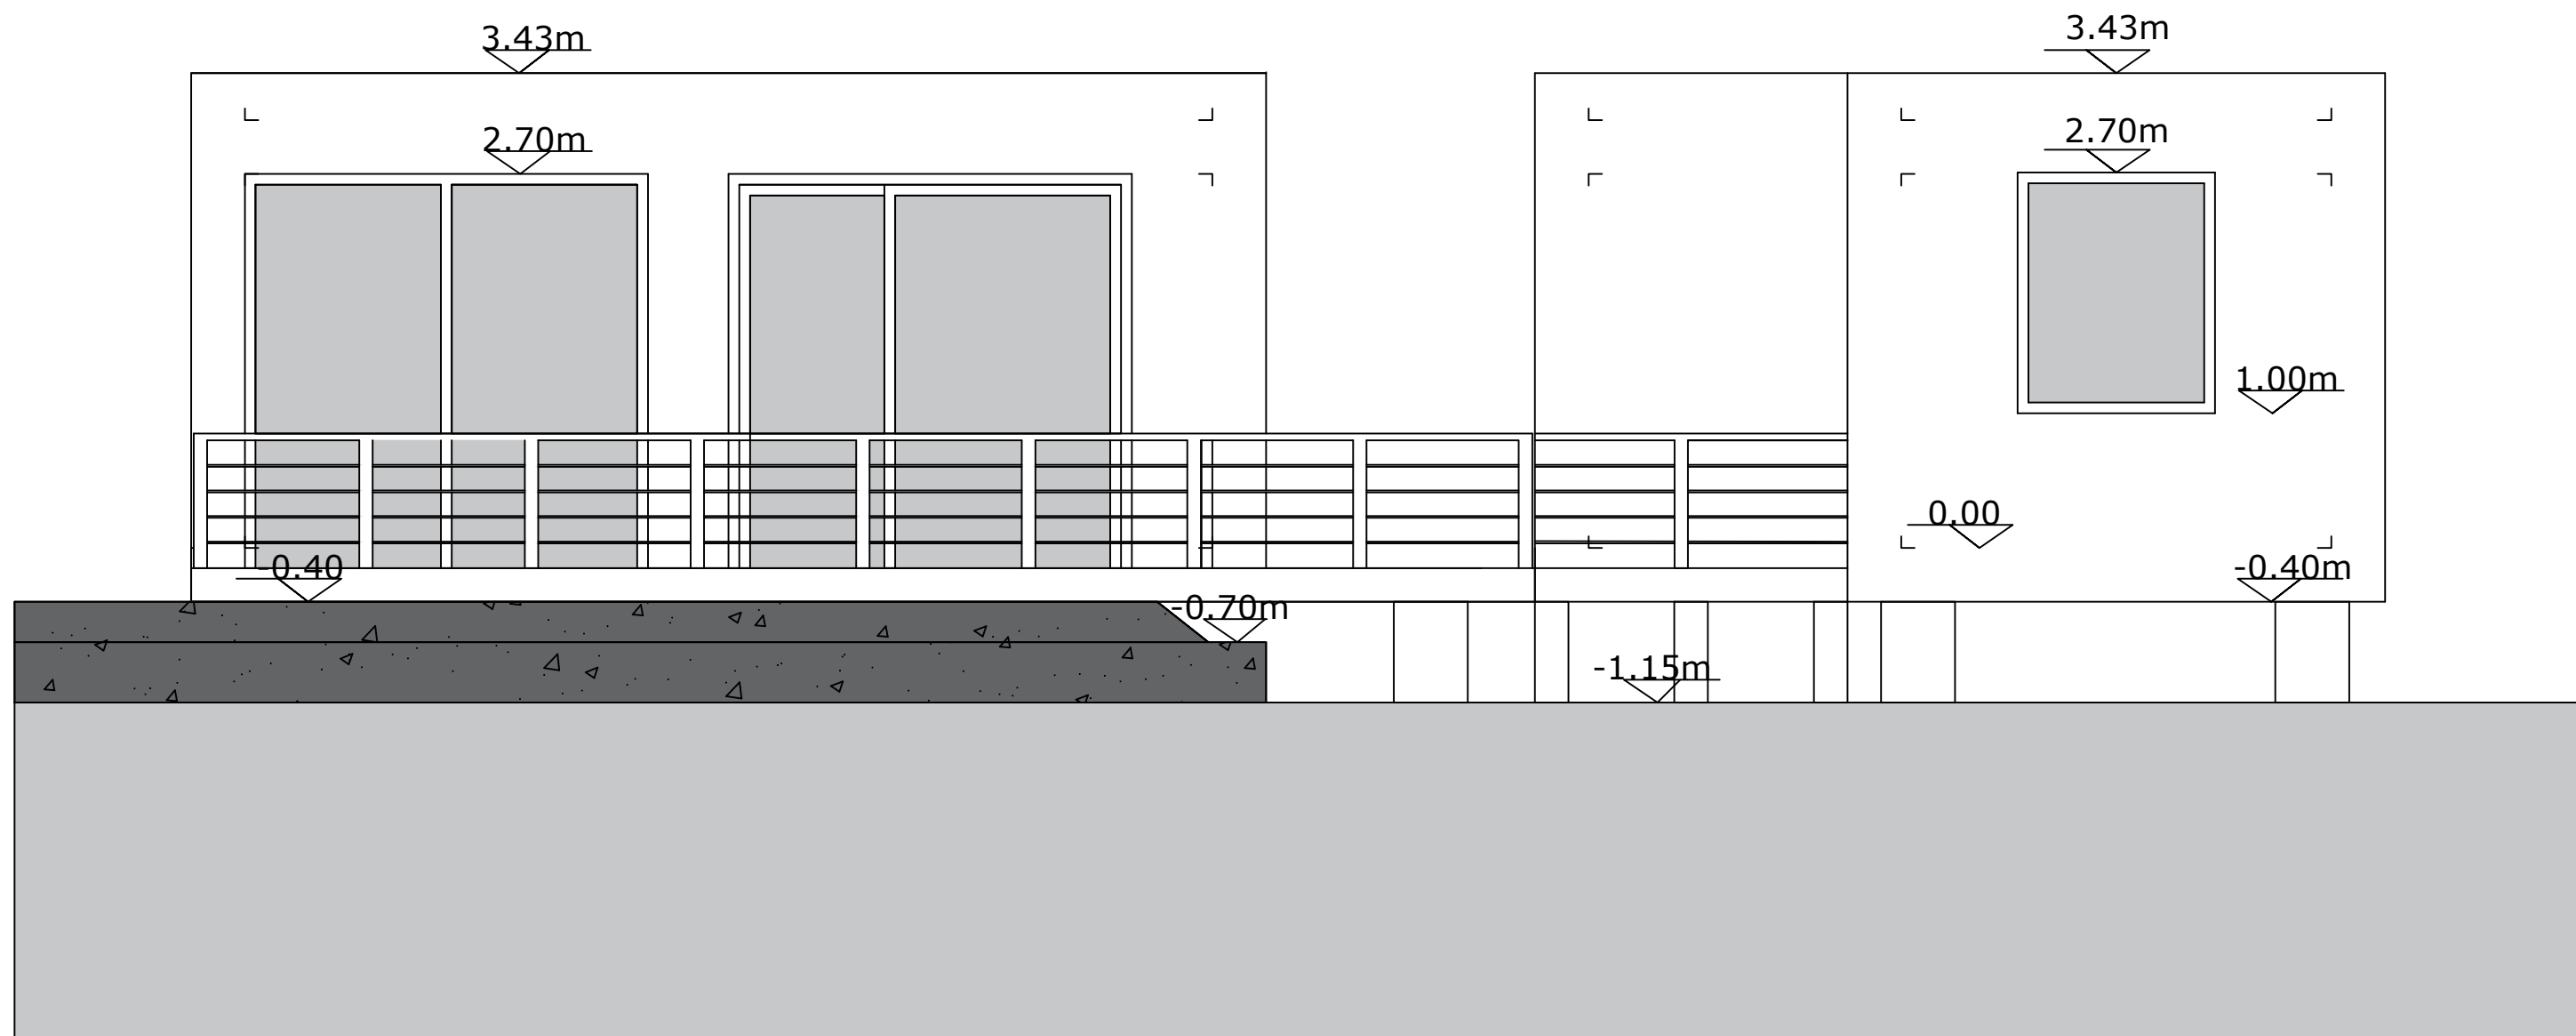

Zuidgevel

Schaal 1/50

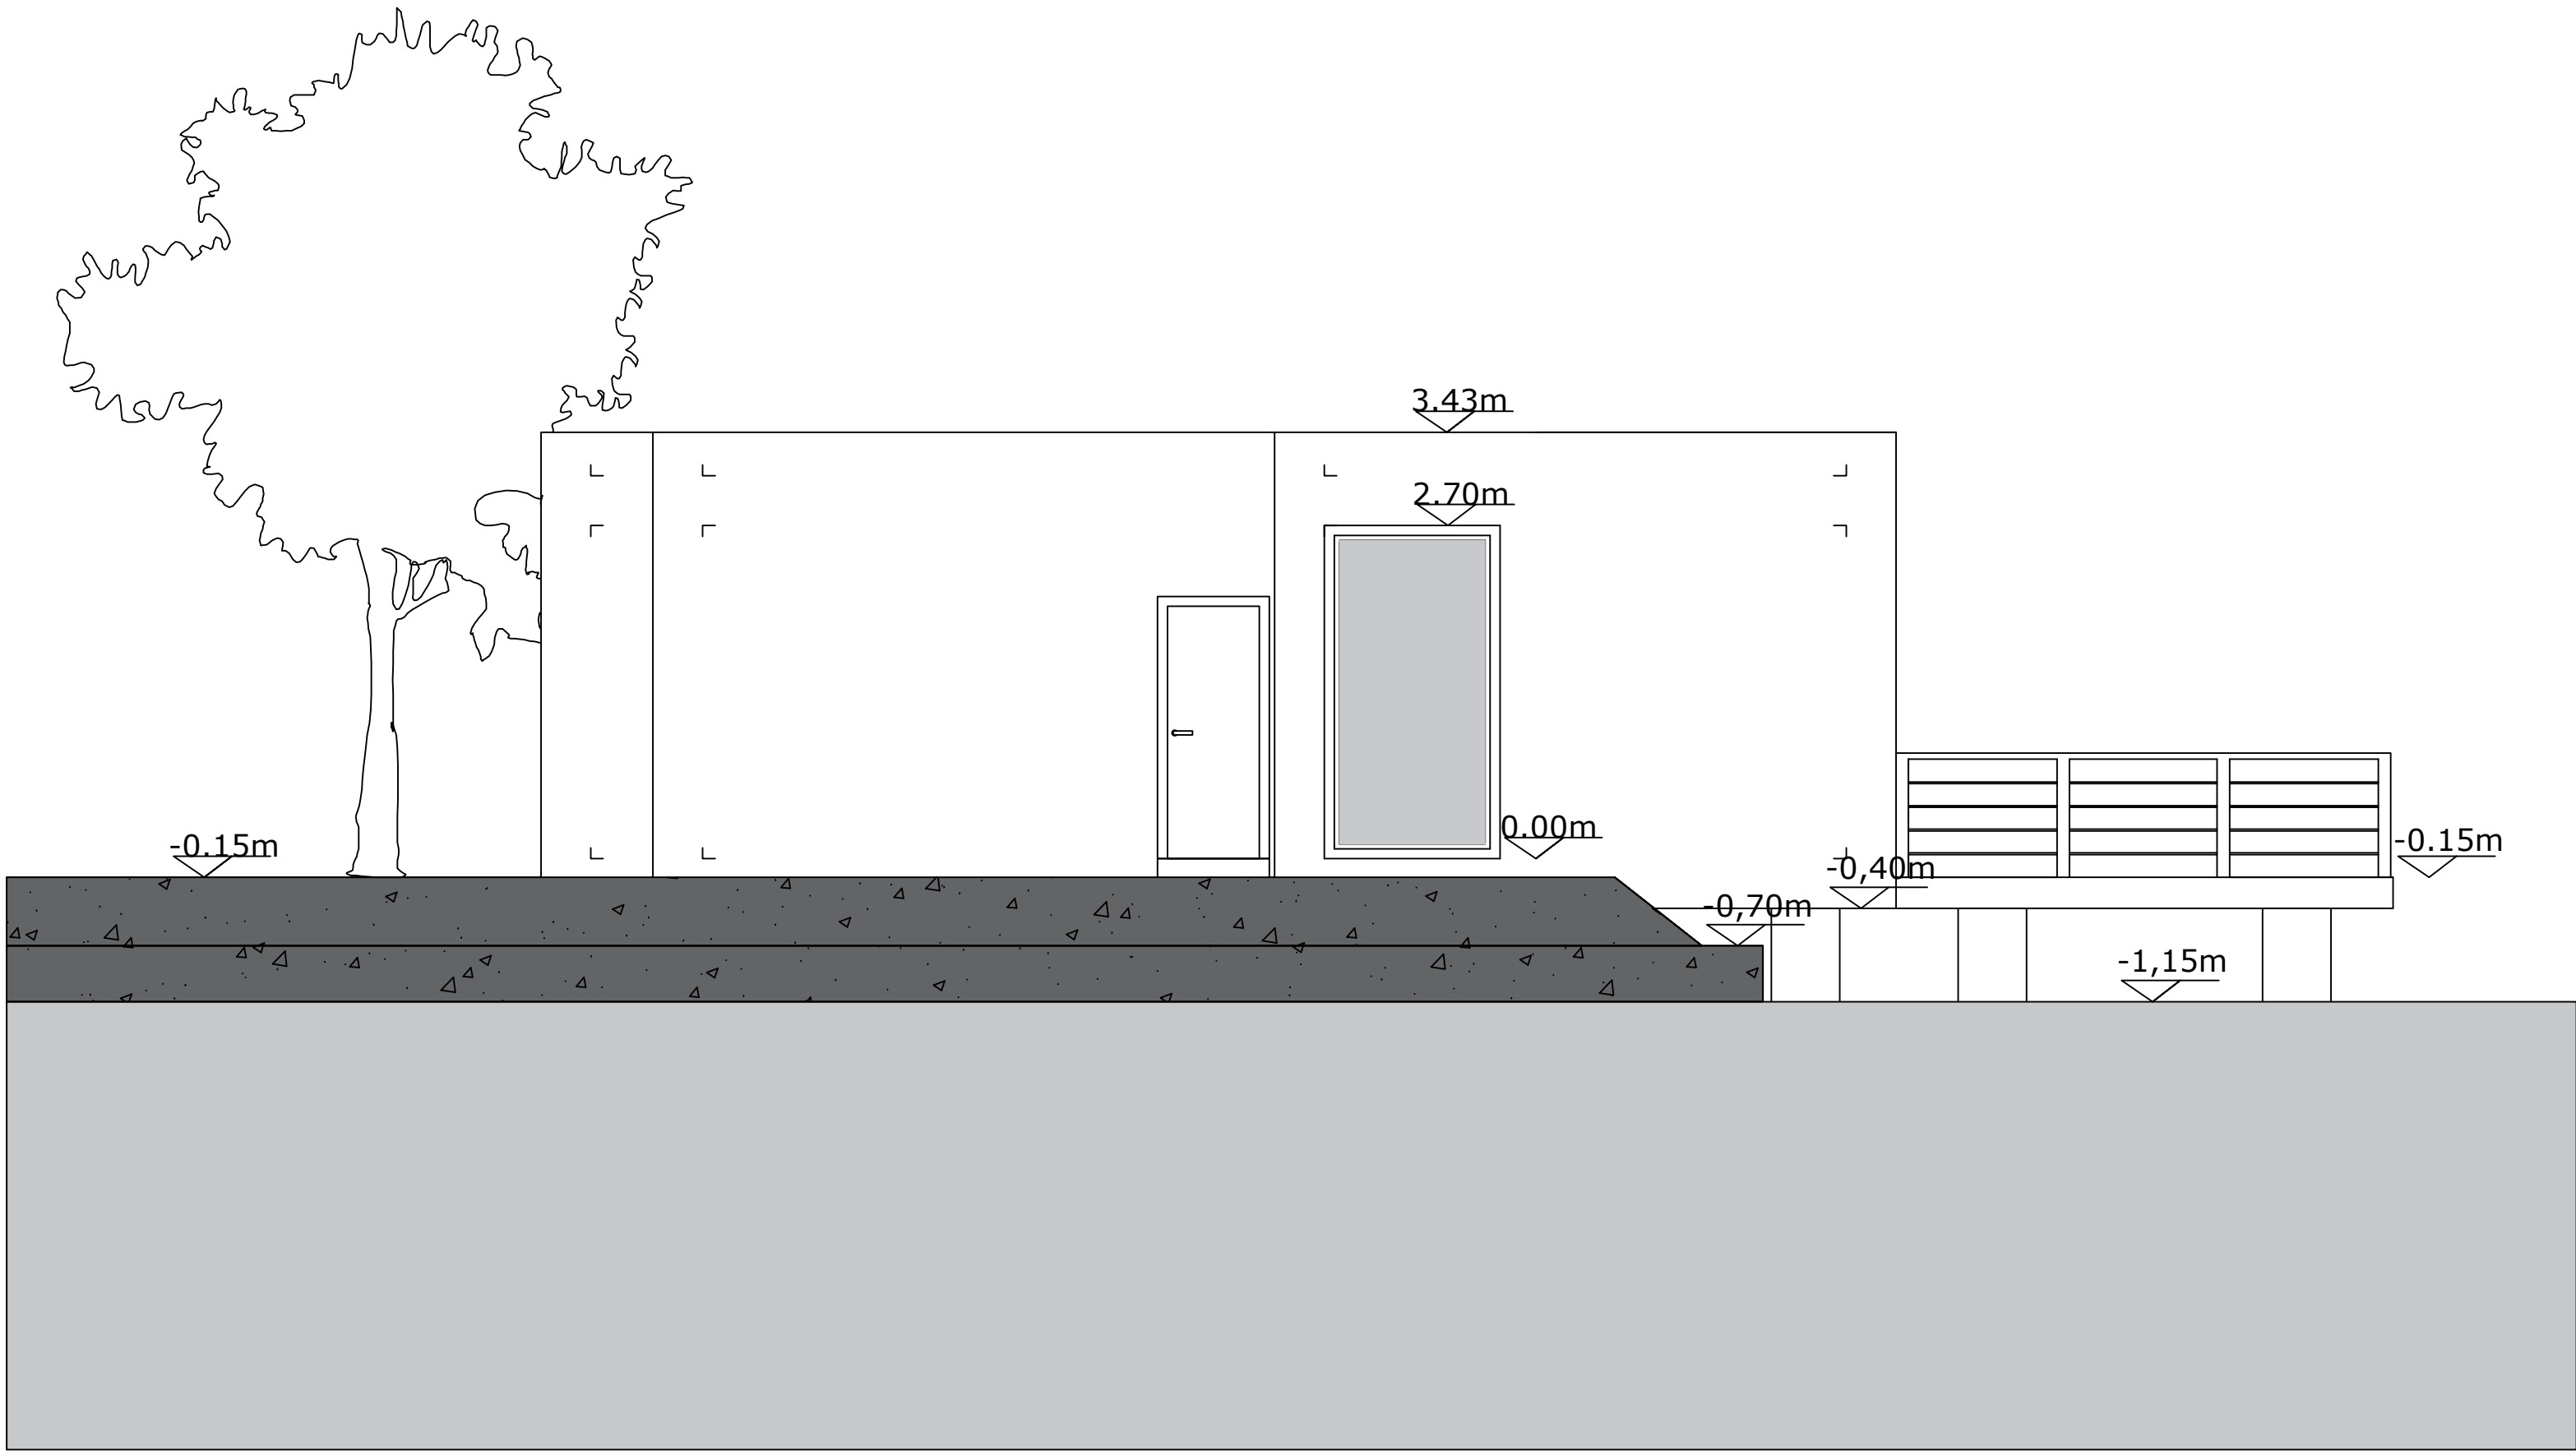

Westgevel

Schaal 1/50

